


PIPELINE RIGHT-OF-WAY SURVEY IN SECTION 1, T2S, R4W UINTAH SPECIAL BASE AND MERIDIAN COASTAL OIL & GAS CORP./ ANR LIMITED INC.

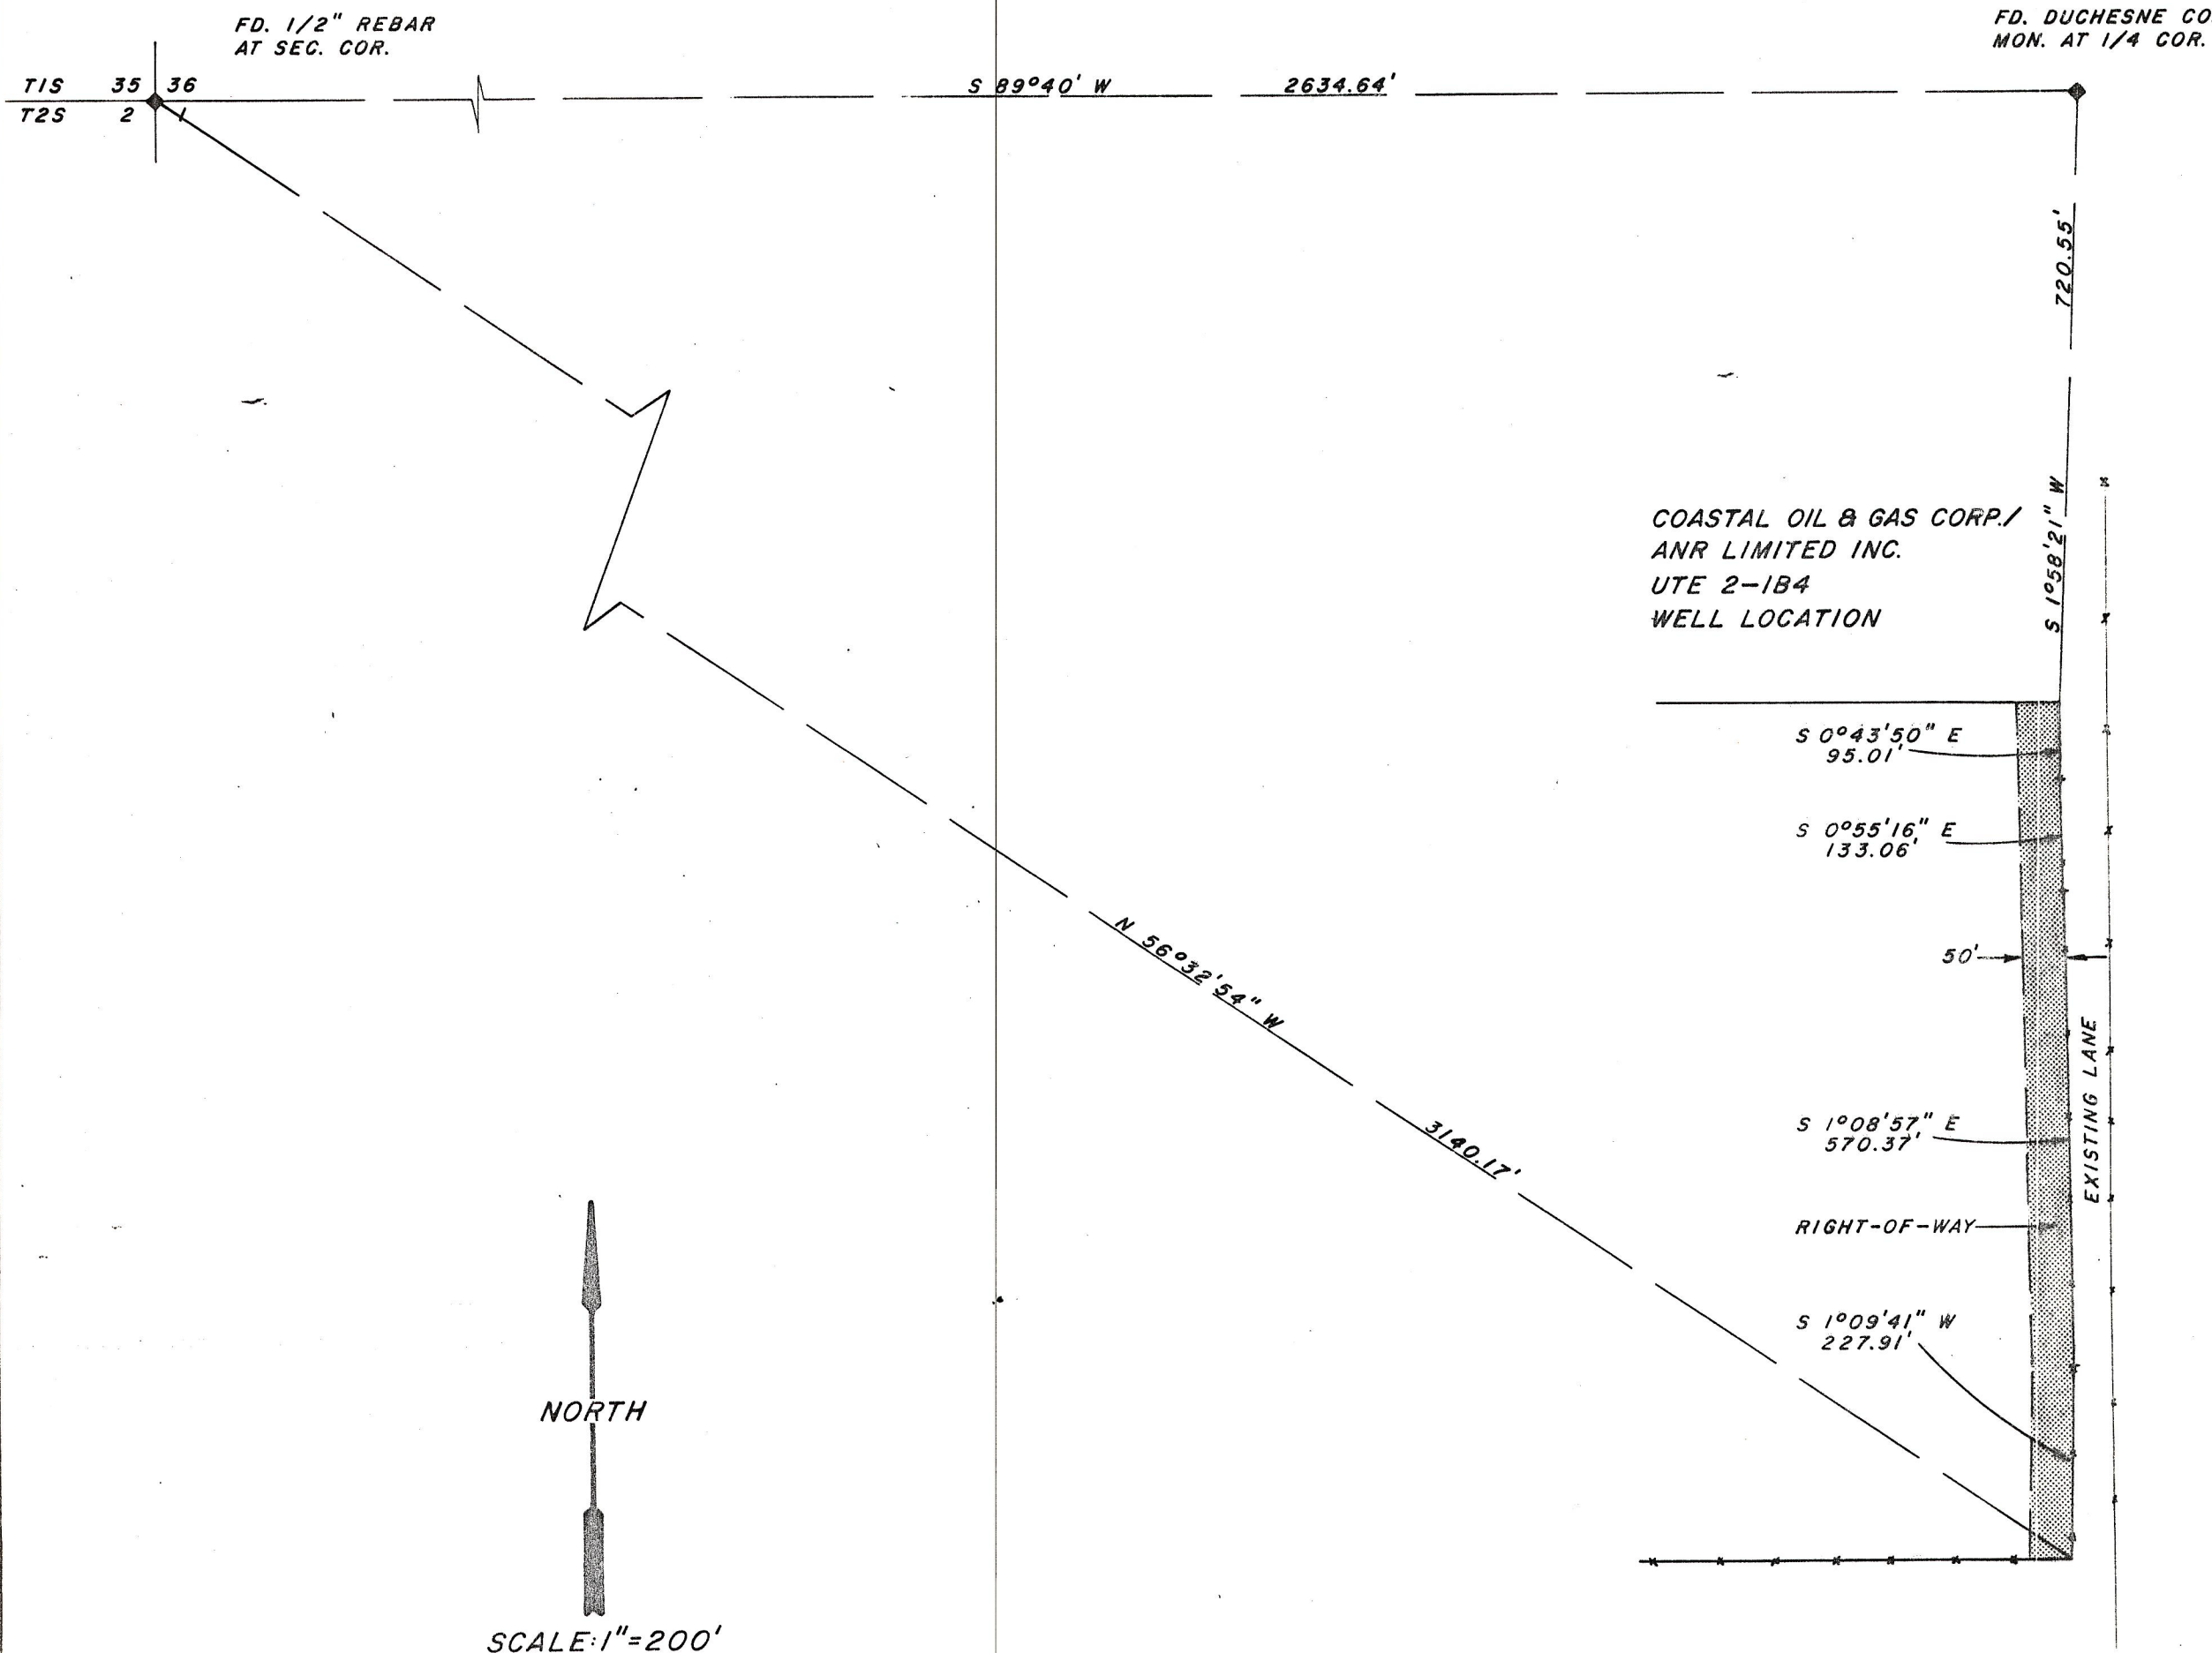

DESCRIPTION OF RIGHT-OF-WAY

A 50 feet wide right-of-way over part of the NW1/4 of Section 1, Township 2 South, Range 4 West of the Uintah Special Base and Meridian, the East line of said right-of-way being further described as follows:
Beginning at a point which is South 1°58'21" West 720.55 feet from the North Quarter Corner of said Section, said point also being in the West right-of-way fence of an existing lane and at the Southeast Corner of the COASTAL OIL & GAS CORP./ANR LIMITED INC. Ute 2-1B4 oil well location;
Thence South 0°43'50" East 95.01 feet along said fence;
Thence South 0°55'16" East 133.06 feet along said fence;
Thence South 1°08'57" East 570.37 feet along said fence;
Thence South 1°09'41" West 227.91 feet along said fence to an existing pipeline, the above described right-of-way containing 1.18 acres.

SURVEYOR'S AFFIDAVIT

STATE OF UTAH
COUNTY OF DUCHESNE

JERRY D. ALLRED, being first duly sworn, deposes and states that he is the Registered Land Surveyor, for the COASTAL OIL & GAS CORP./ANR LTD.; that the survey was made by him (or under his direction), that he has examined the field notes of the survey for a PIPELINE right-of-way as described and shown on this plat; that this plat was prepared under his direction from said field notes; and that said right-of-way, 0.19 miles in length, beginning at STA 0+00 and ending at STA 10+26.35 is accurately located on this plat.



Jerry D. Allred
Registered Land Surveyor
Subscribed and sworn to before me this 28th day of January, 1988.
James K. Marriott
Notary Public.
January 1, 1991
My commission expires


APPLICANT'S CERTIFICATE

I, _____, do hereby certify that I am the _____ for COASTAL OIL & GAS CORP./ANR LTD., hereinafter designated the applicant: that JERRY D. ALLRED who subscribed the forgoing affidavit, is employed by the applicant as a Registered Land Surveyor, and that he was directed by the applicant to survey the location of a PIPELINE right-of-way and to prepare this map; that the location of said right-of-way, 0.19 miles in length beginning at STA 0+00 and ending at STA 10+26.35, is accurately represented on this map; that such survey as represented on this map has been adopted by the applicant as the definite location of the right-of-way thereby shown; and that the map has been prepared to be filed with the Secretary of the Interior or his duly authorized representative as part of the application for said right-of-way to be granted to the applicant, its successors and assigns, with the right to construct, maintain, and repair improvements, thereon and thereover, for such purposes, and with the further right in the applicant, its successors and assigns, to transfer this right-of-way by assignment, grant, or otherwise.

APPLICANT

Co. SUR. #24
5 FEB '88

27 JANUARY 1988 87-121-004

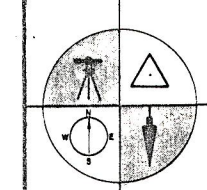

JERRY D. ALLRED & ASSOCIATES
Surveying & Engineering Consultants
121 North Center Street
P.O. Drawer C
DUCHESE, UTAH 84021
(801) 738-5352